




Nordfasade


1:750

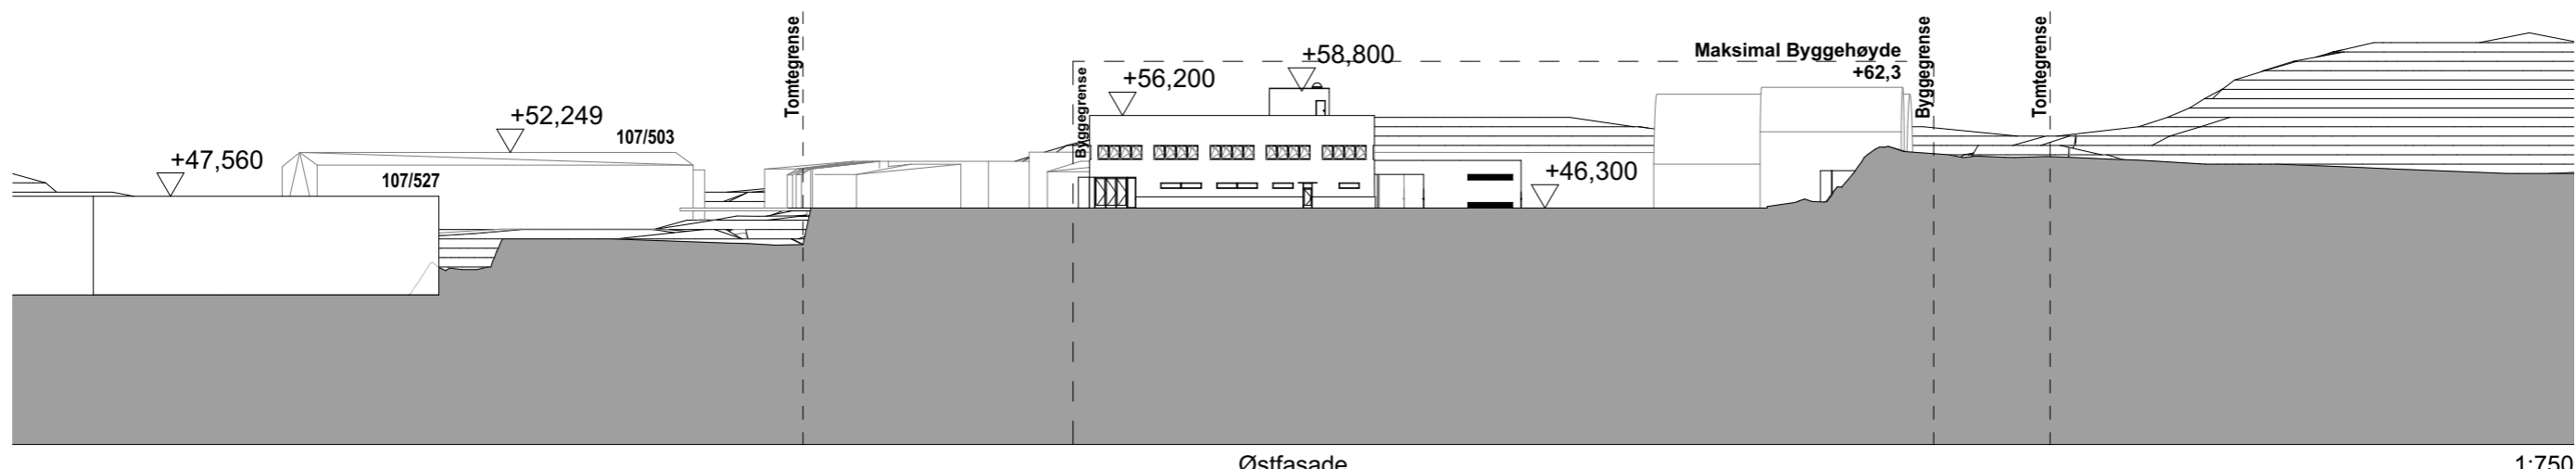

Østfasade

1:750

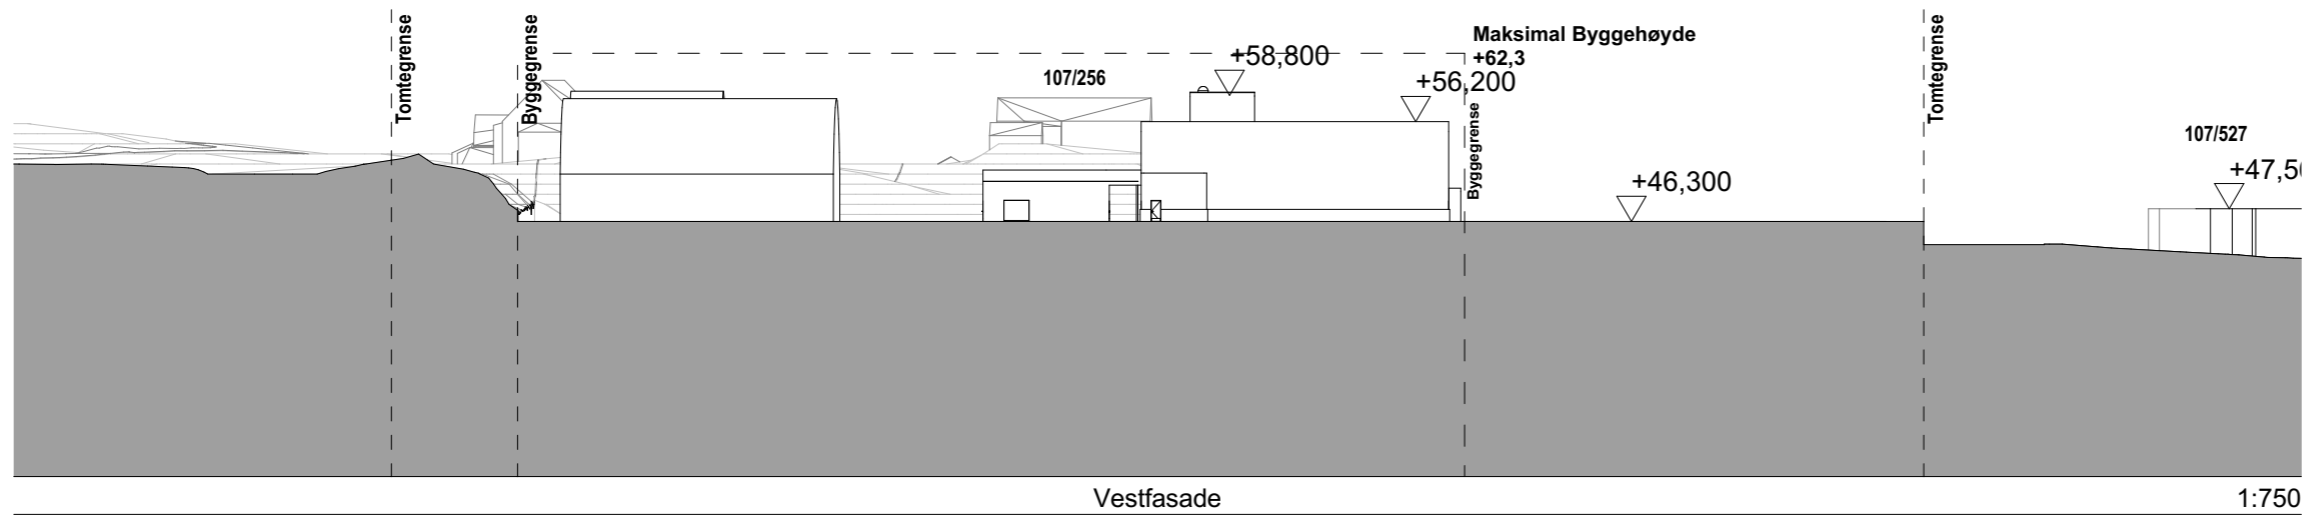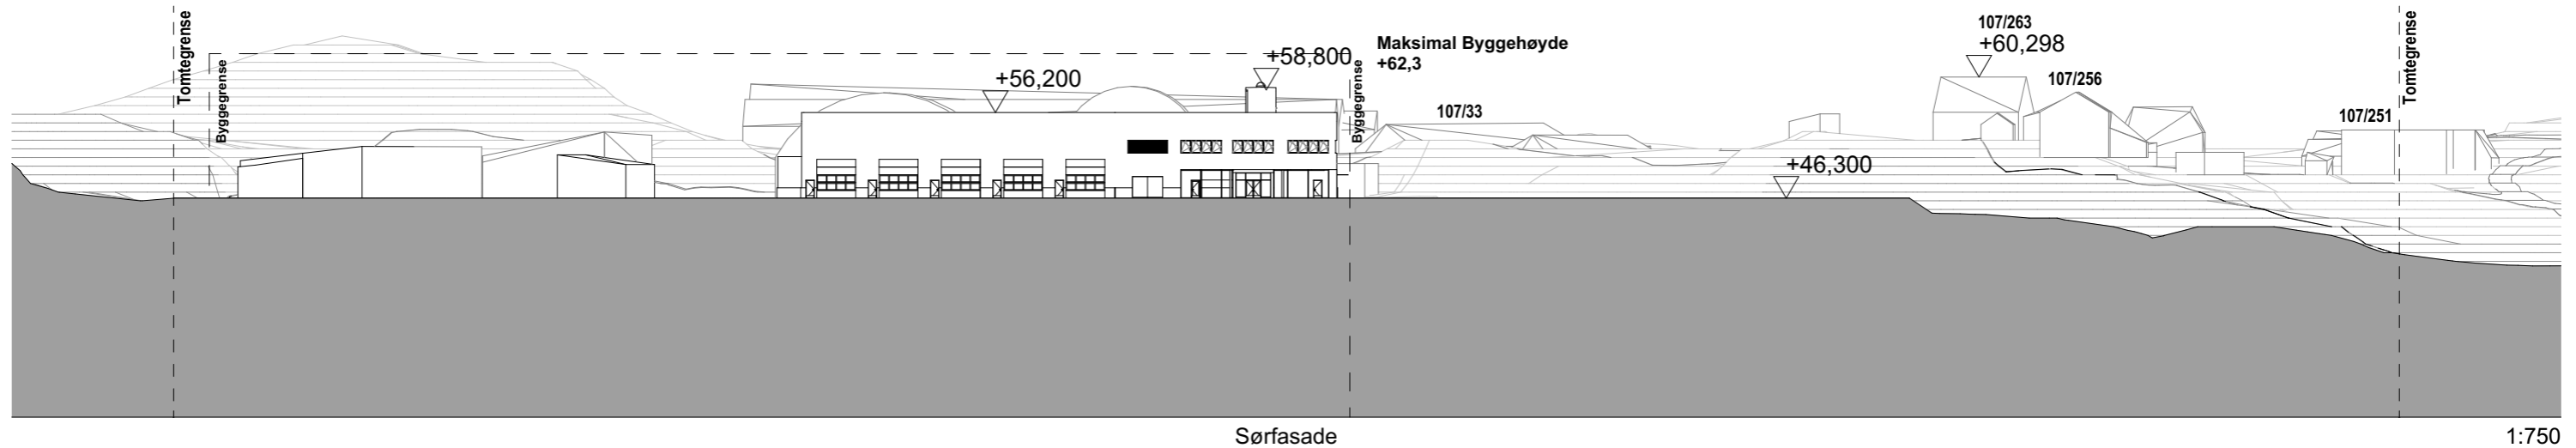


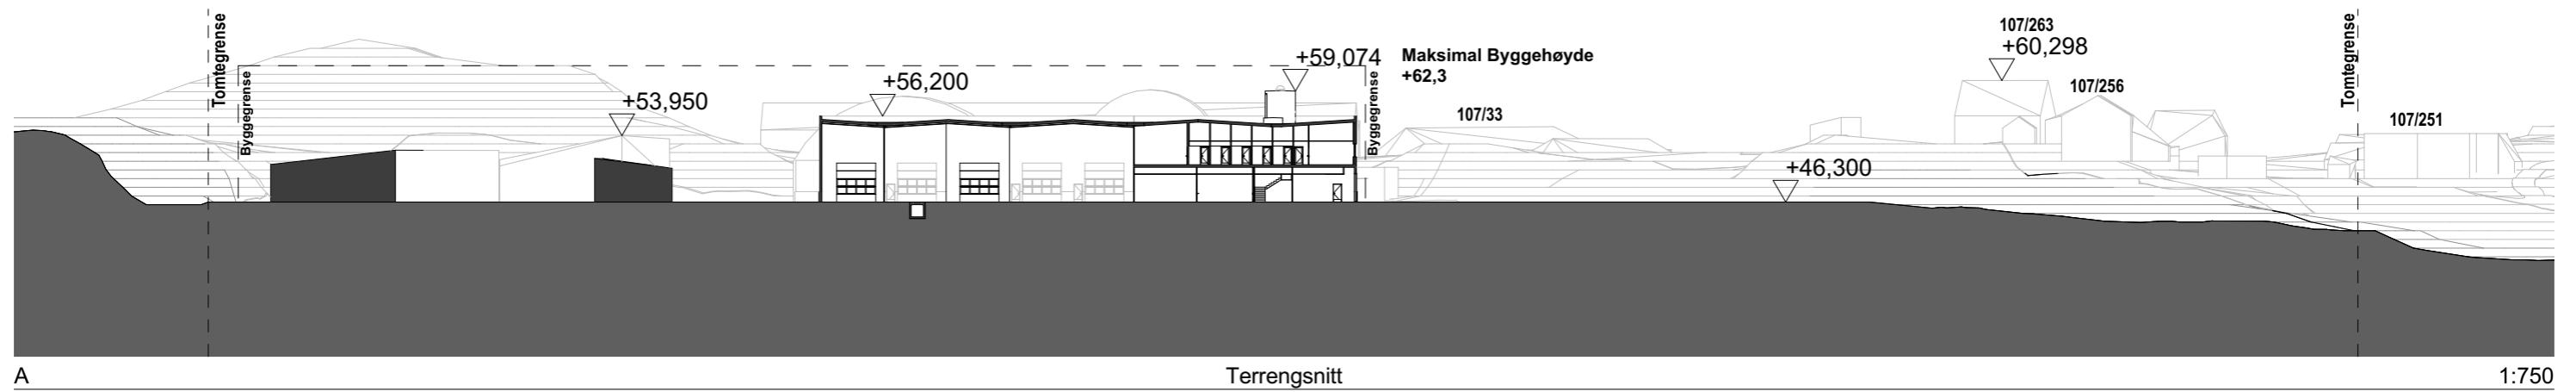

A

Terrensnitt

1:750

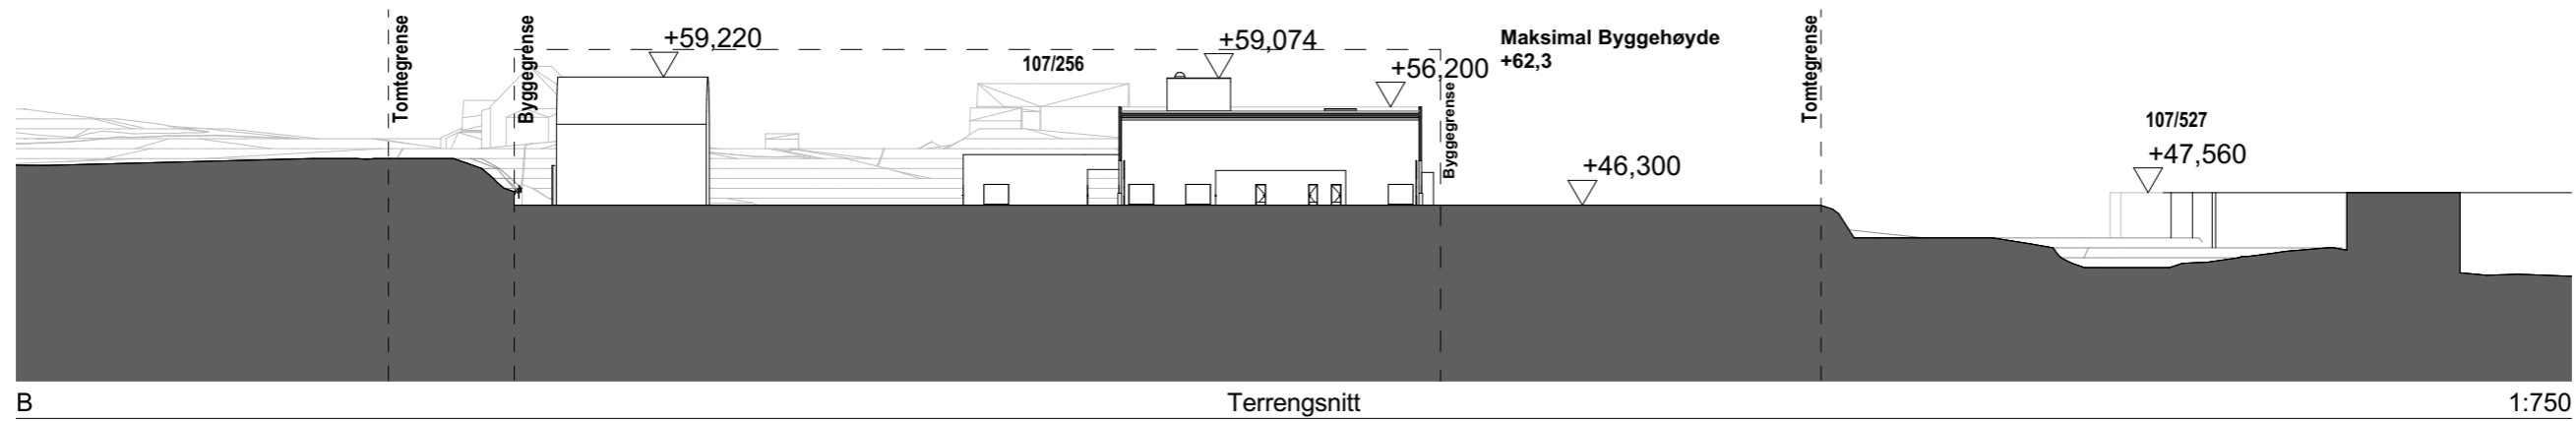

B

Terrensnitt

1:750