


\\trh-nasuni-01\TRH_Projekt\010266\10266129-01\10266129-01-03 ARBEID\SOMRAA\DE\10266129-01-03 TEKNISKE PROGRAM\FILE\IT_regplan.dwg, - Layout: (A3), - Plottet av: edd, Dato: 2025.08.06 kl 19:37

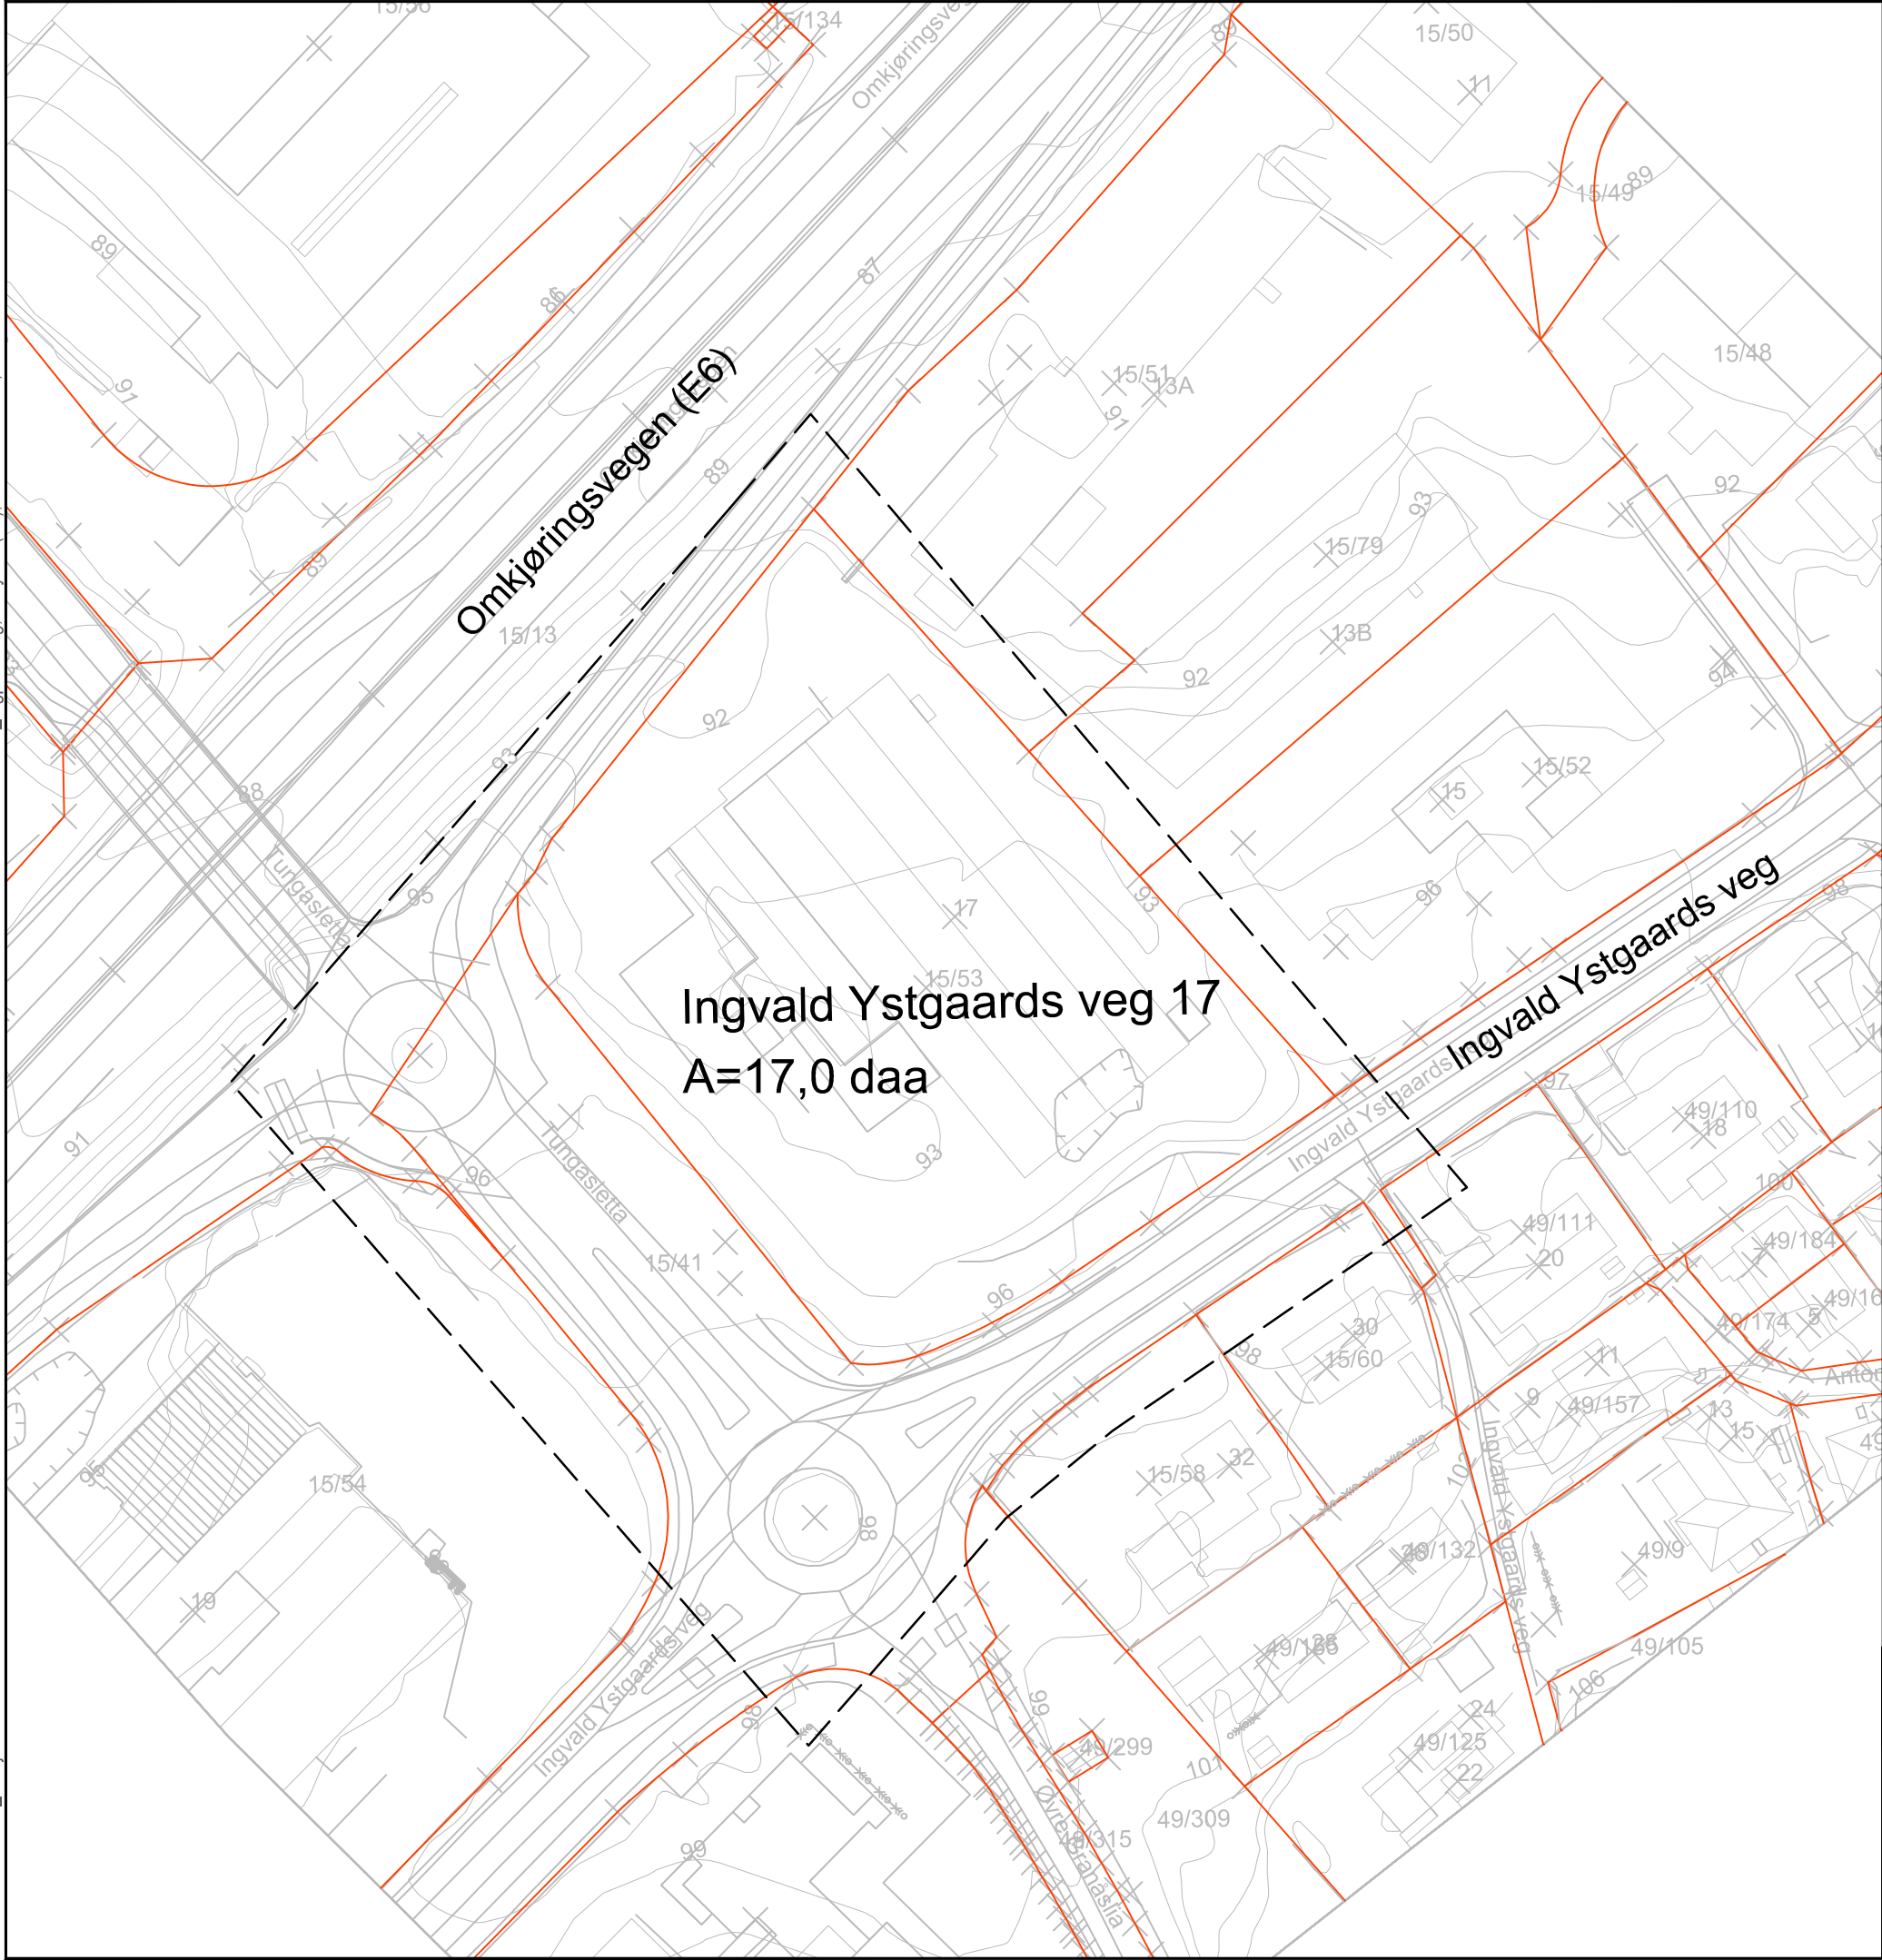

Ingvald Ystgaards veg 17 Planavgrensning				Fag	Format
				Area/plan	A3
Planinitiativ				Dato	06.08.25
				Format/Målestokk	1:1000
Multiconsult www.multiconsult.no		Status	Konstr./Tegnet	Kontrollert	Godkjent
		Oppdragsnr.	Tegningsnr.		
					Rev.